


Layout possibilities

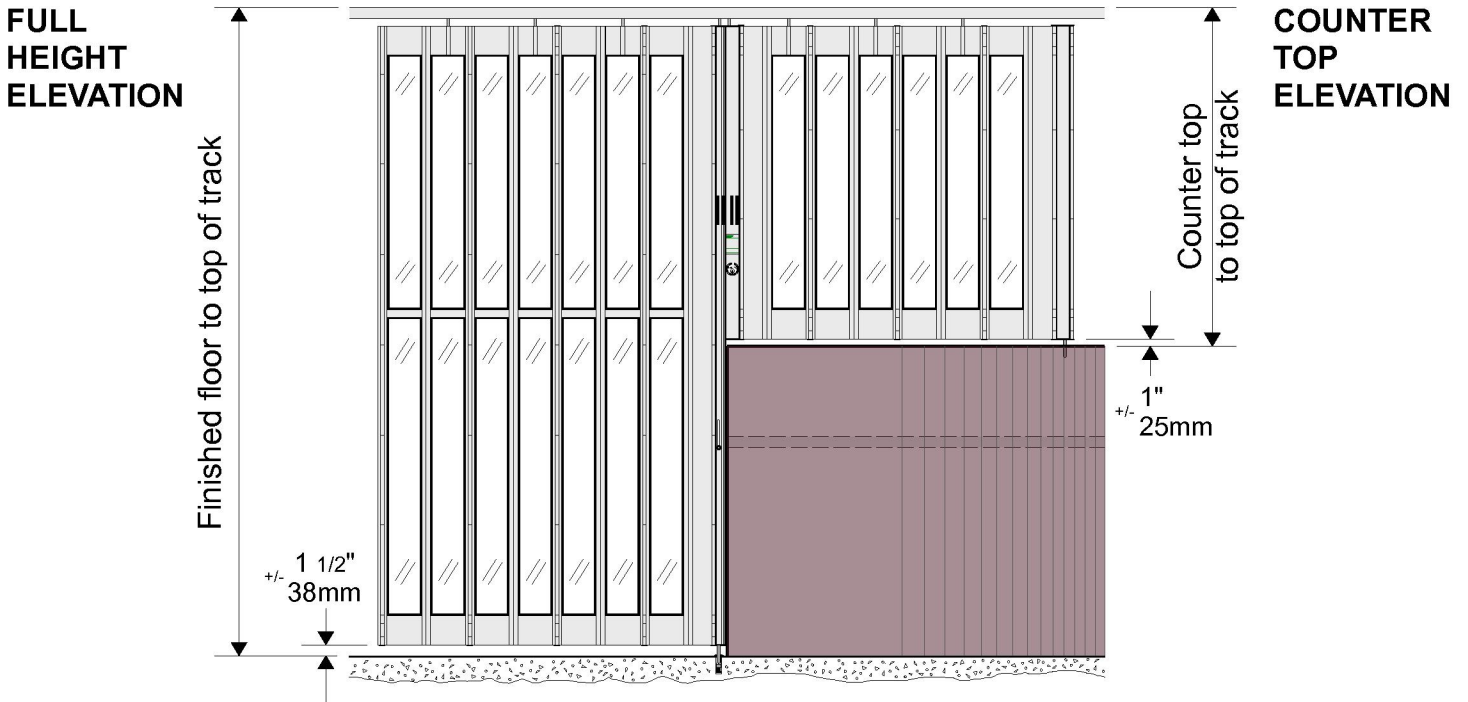

Sliding intermediate posts are at :

- max 10' (3000mm) on center for full height closures
 - max 5' (1524mm) on center for counter tops.
- There are no floor or bottom tracks.

Stacking depth:

- Allow 1,15" per lin. ft (95mm per lin. m.) of clear opening length plus 3" (76mm) per post member including the lead post, end post and intermediate posts.

EXAMPLE OF A LAYOUT

